


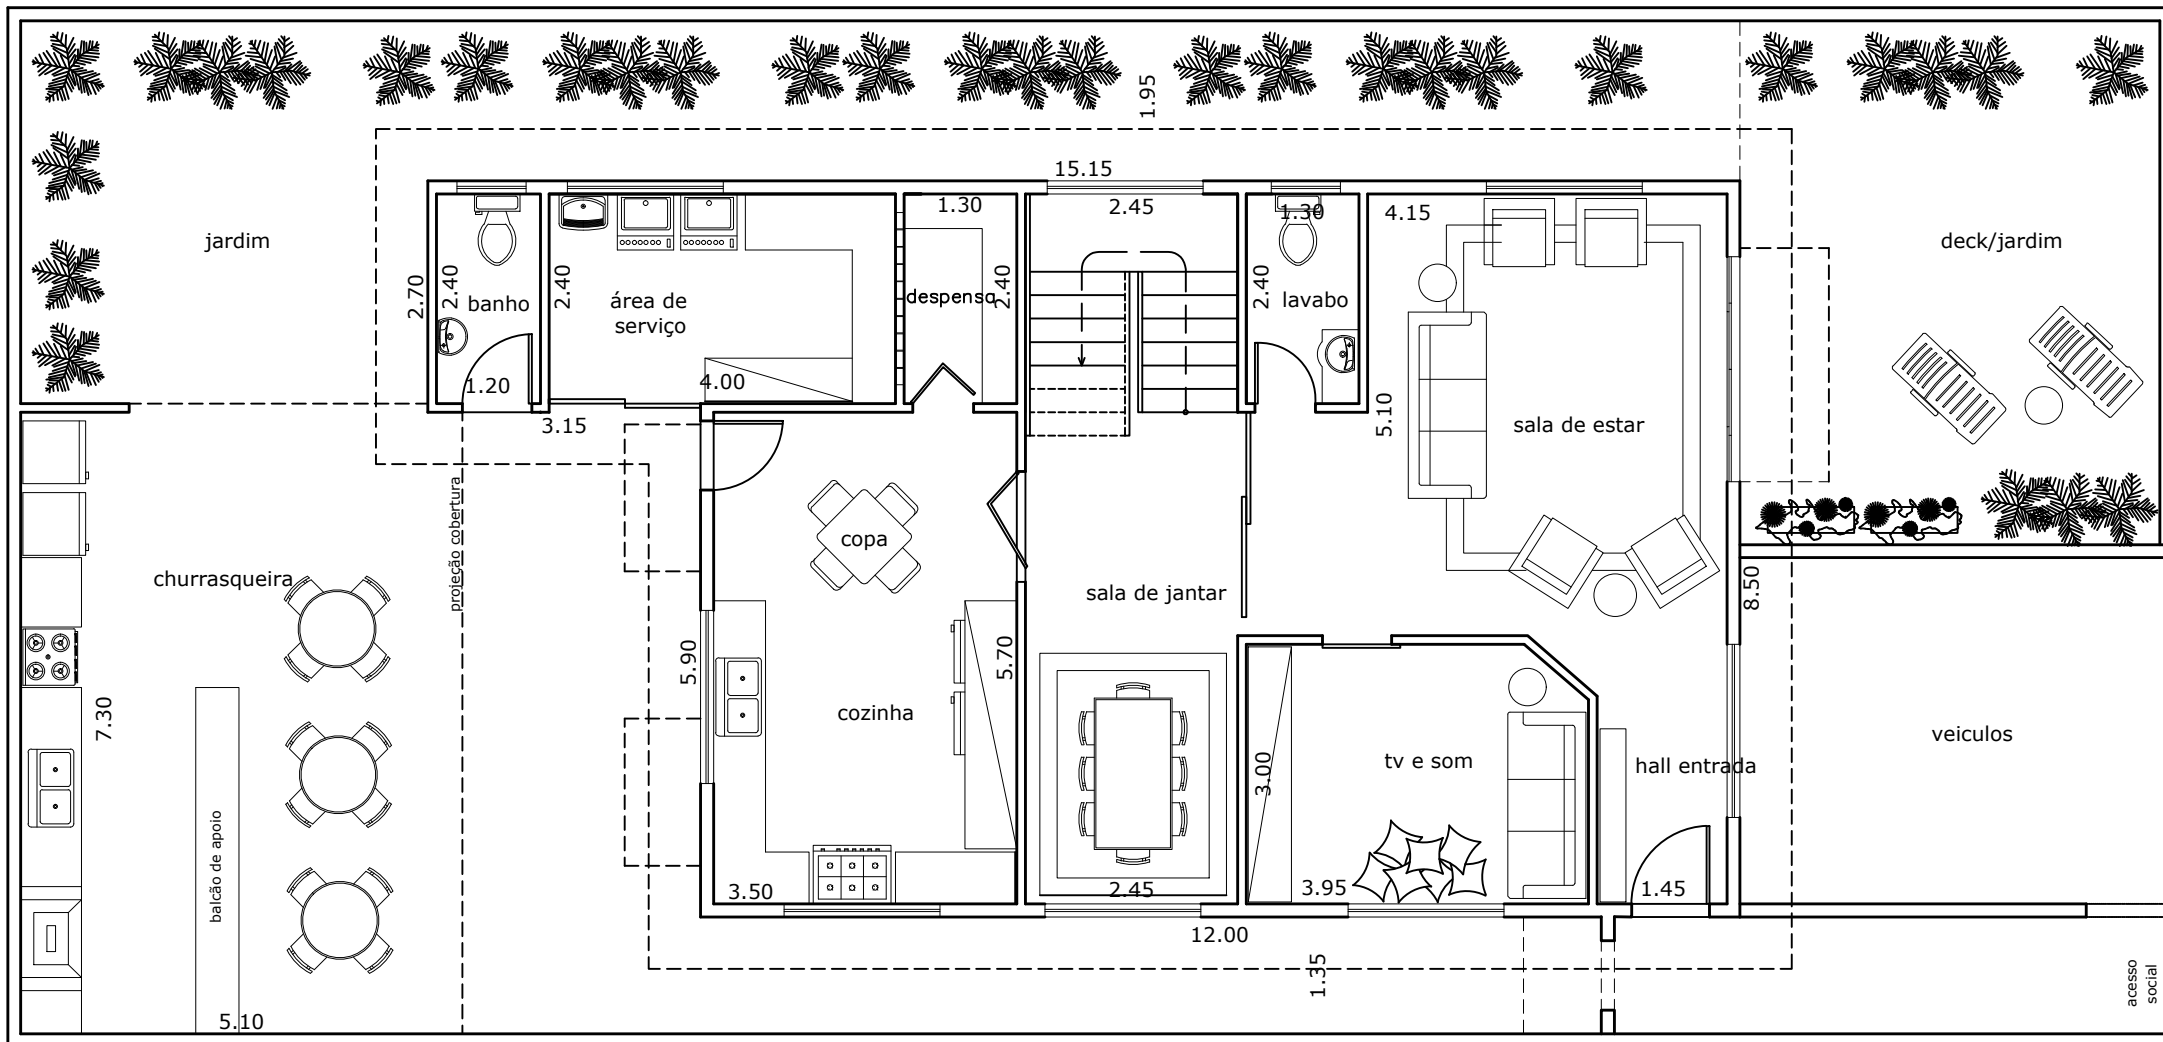

AREA CONSTRUIDA DO PAV. TERREO = 110.00 M2

AREA CONSTRUIDA TOTAL = 226.00 M2

AREA CONSTRUIDA LAZER = 37.00 M2