


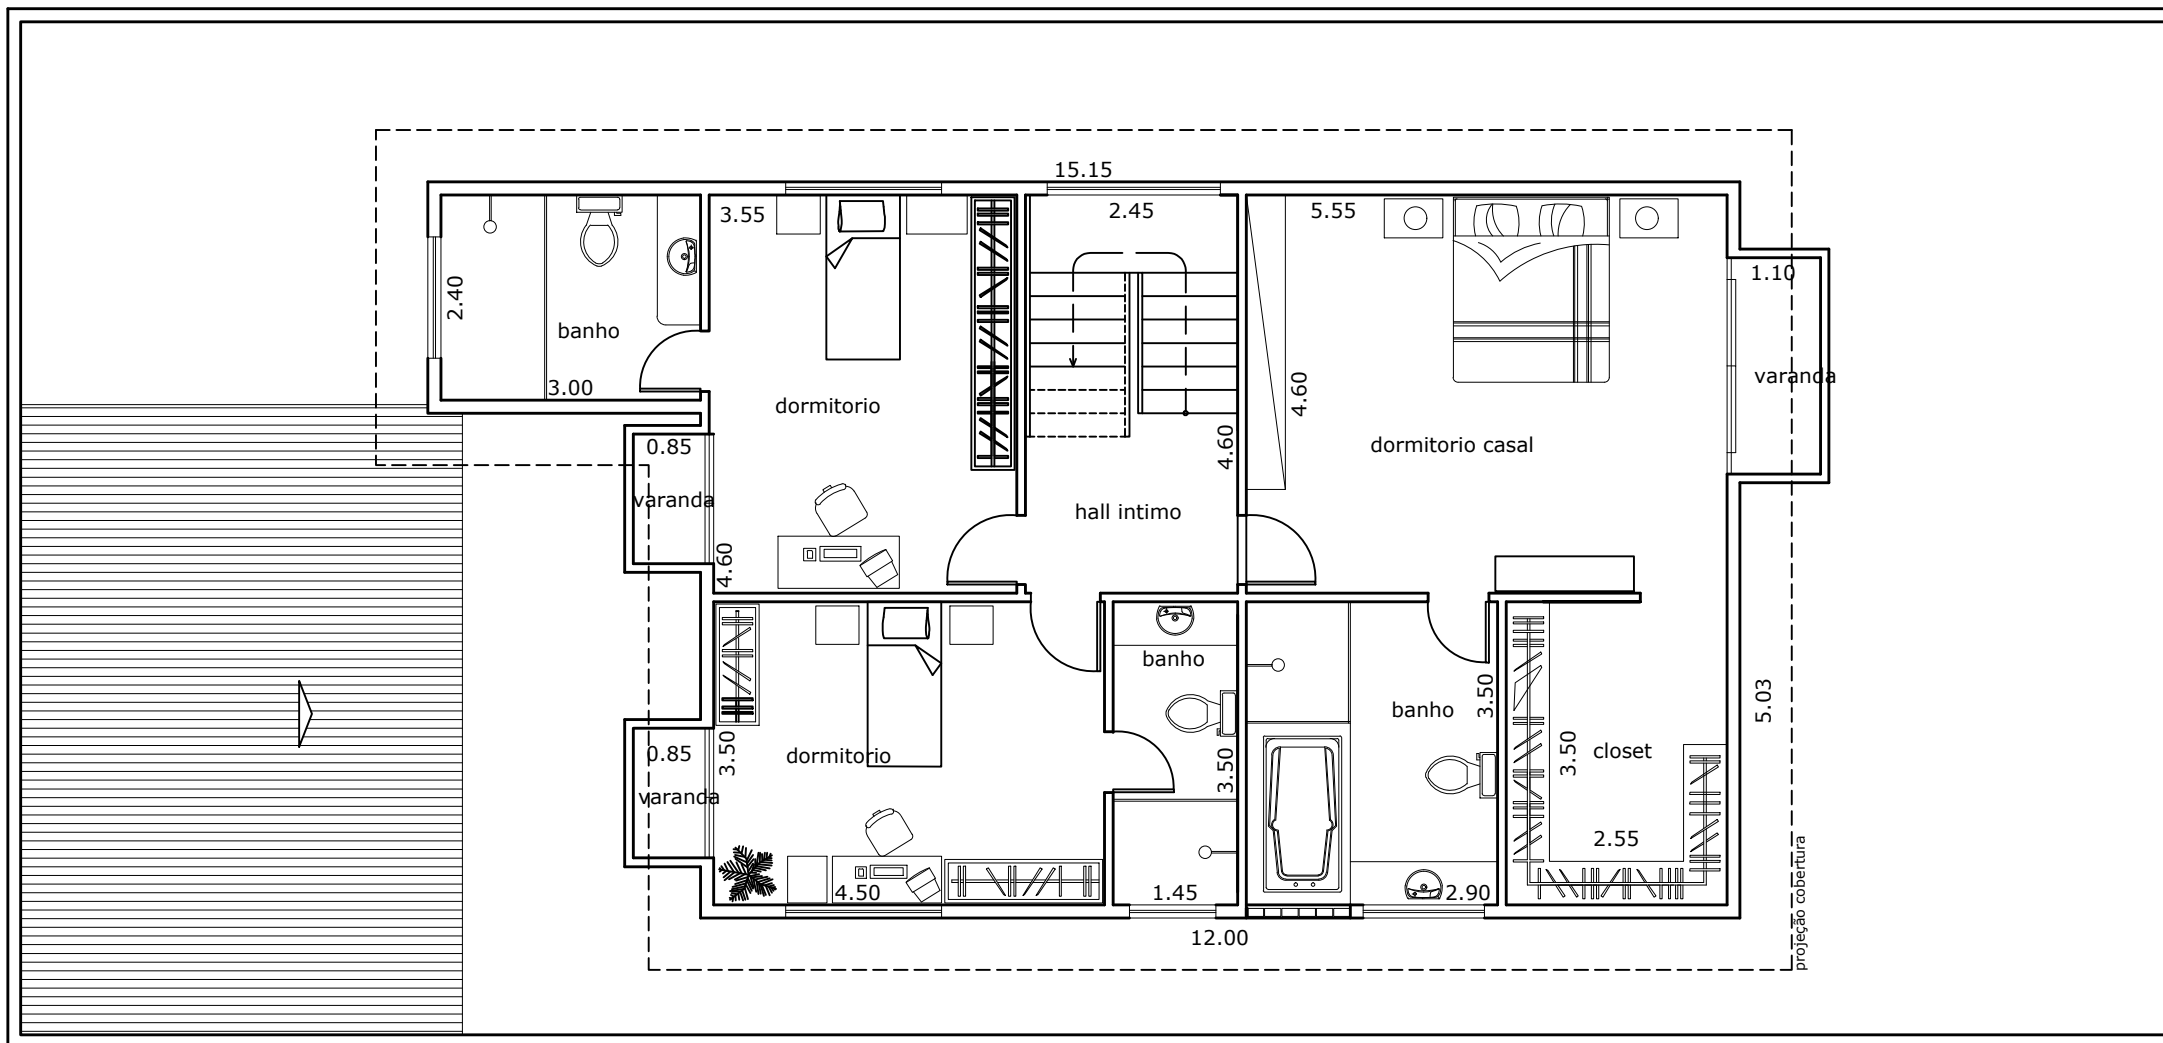

AREA CONSTRUIDA DO PAV. SUPERIOR = 116.00 M2
AREA CONSTRUIDA TOTAL = 226.00 M2